

FLOOR PLAN
SCALE: 1/8" = 1'-0"

**MAIN HOUSE
SQ. FT. CALC**

	VENEER S.F.
1ST FLR	4,963 S.F.
TOTAL LIVING	4,963 S.F.
3 CAR GARAGE	1,161 S.F.
FRONT PORCH	83 S.F.
OUTDOOR LIVING	1,548 S.F.
SIDE PORCH	36 S.F.
GUEST SUITE	493 S.F.
TOTAL UNDER ROOF	8,284 S.F.
OVERALL WIDTH	98'-6"
OVERALL DEPTH	129'-3 1/2"

NOTE: TOTAL ENCAPSULATION
FRAMING NOTE: ALL PERIMETER WALL
AT EXTERIOR FINISH TO
BE 2X4 FRAMING

THE RECORD COPY OF THIS DRAWING IS ON FILE AT THE OFFICE OF MONTEBELLO COMPANY, L.L.C. THIS ELECTRONIC DOCUMENT IS RELEASED FOR THE PURPOSES OF REFERENCE, COORDINATION, AND OR FACILITY MANAGEMENT UNDER THE AUTHORITY OF MONTEBELLO COMPANY, L.L.C. ON

ANY MODIFICATION(S) TO THIS DRAWING SHALL BE IN COMPLIANCE WITH THE TEXAS BOARD OF EXAMINERS' RULES.

© 2021 MONTEBELLO COMPANY, L.L.C. ALL RIGHTS RESERVED.

DRAWN BY: M.C./D.D.
CHECKED BY: M.C.
PLOT DATE: 02-15-2021


REVISIONS:

SEAL


ISSUED FOR CONSTRUCTION:
ISSUED FOR PRICING:
RE-ISSUED FOR PERMIT:
ISSUED FOR PERMIT:
DESIGN DOCUMENT REVIEW SET:

WINDMILLER
CUSTOM HOMES
279 W HIDDEN CREEK PKWY., SUITE 1301
BURLESON, TX 76028
OFFICE - 817-966-0501
WWW.WINDMILLERHOMES.COM

DREAM HOME
4632 ESPRIT AVENUE
(LOT 22, BLOCK 3)

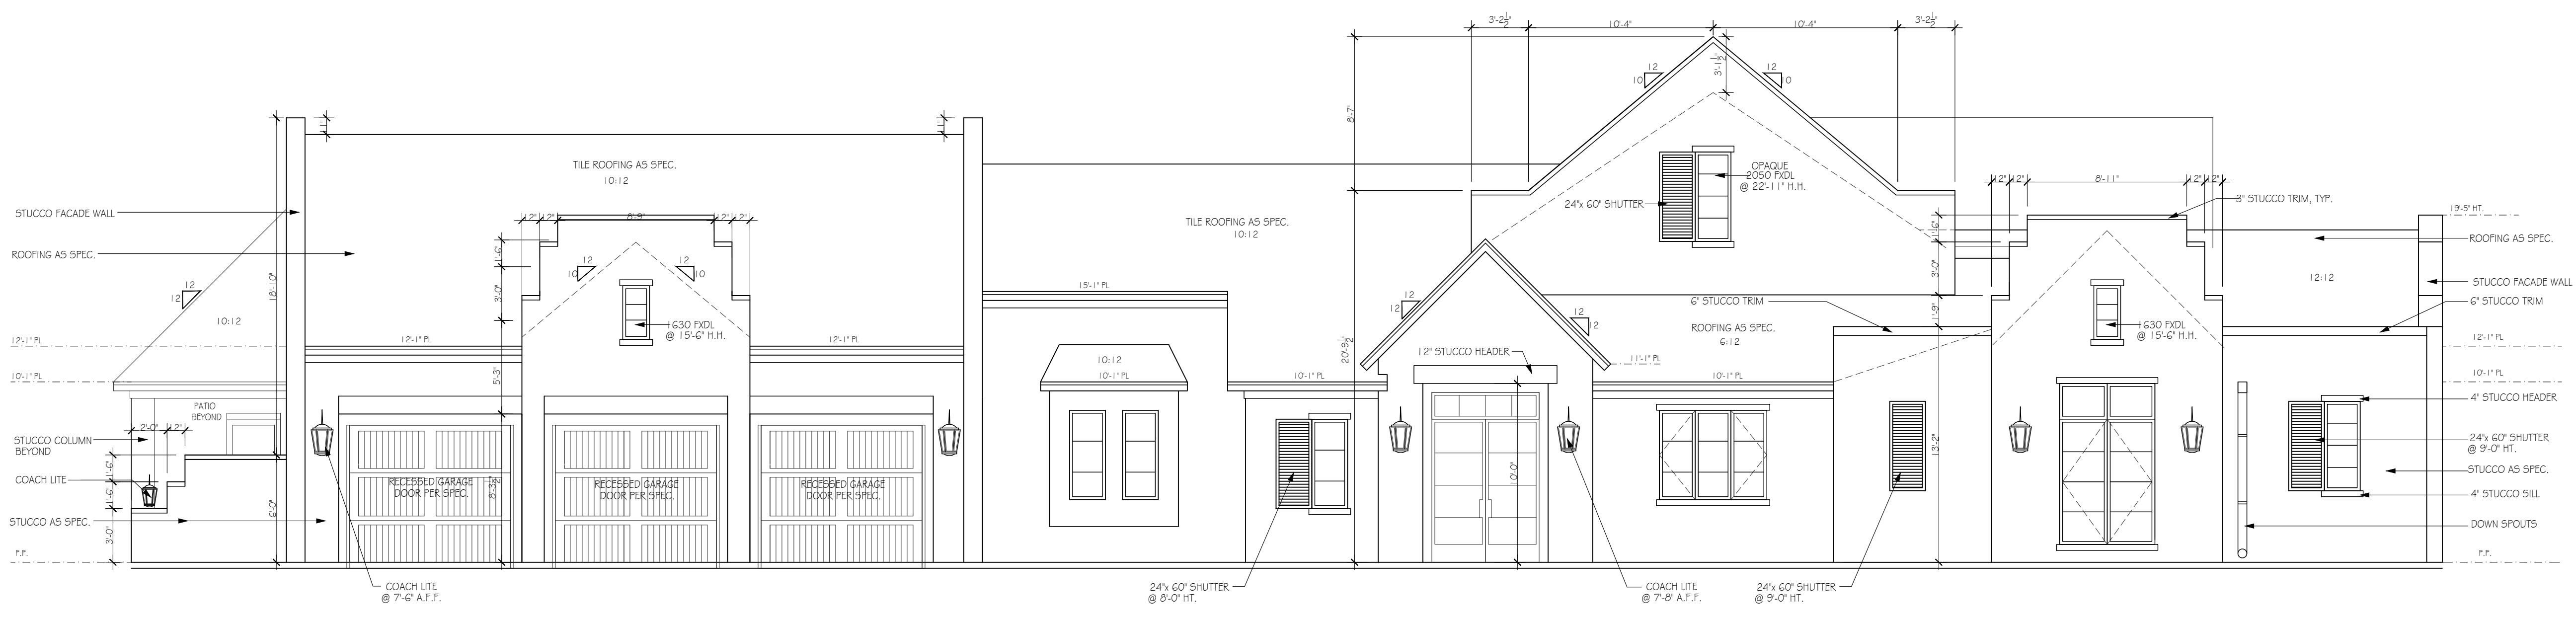

LEFT (CORNER) ELEV
SCALE: 3/16" = 1'-0"

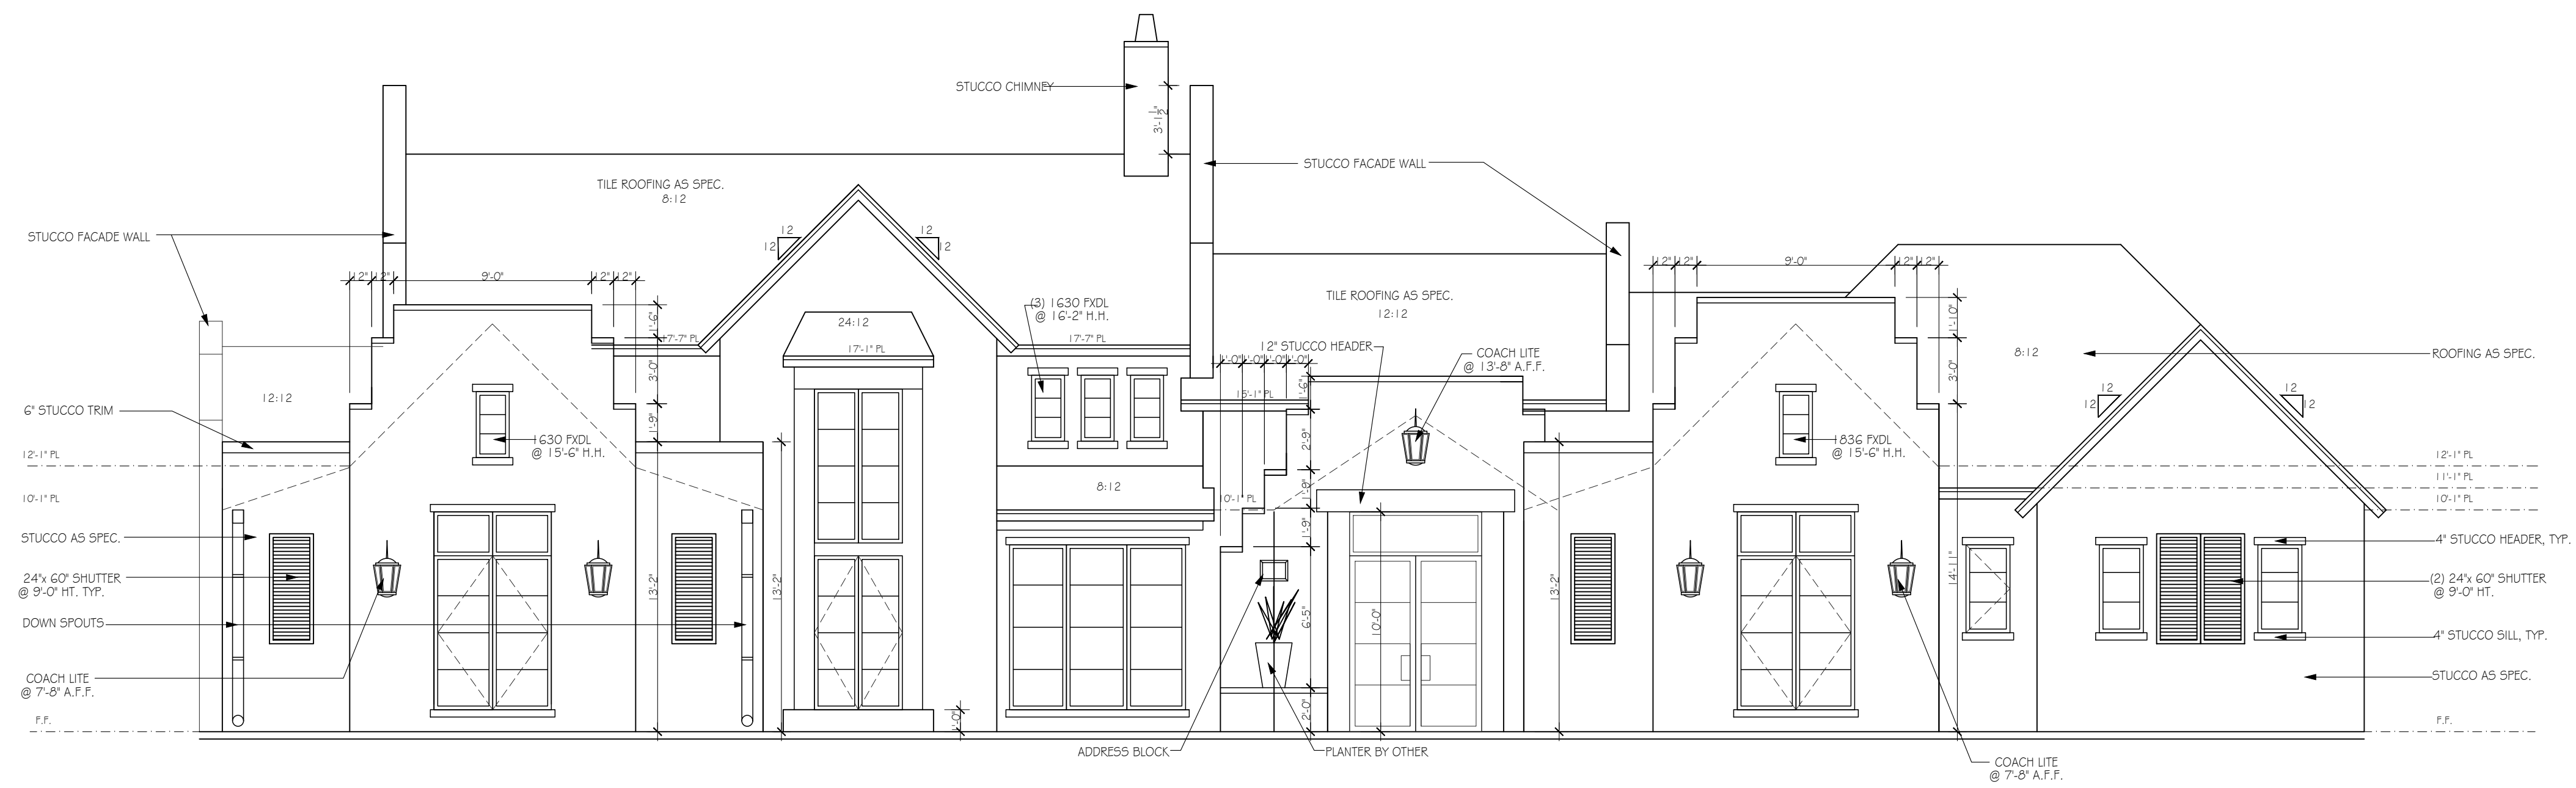

FRONT ELEV
SCALE: 3/16" = 1'-0"

M
MONTEBELLO
ARCHITECTURE & DESIGN
1525 US HWY 380
SUITE 500-213
FRISCO, TEXAS 75033
design@montbellodesign.com

THE RECORD COPY OF THIS DRAWING IS ON FILE AT THE OFFICE OF MONTEBELLO COMPANY, L.L.C. THIS ELECTRONIC DOCUMENT IS RELEASED FOR THE PURPOSES OF REFERENCE, COORDINATION, AND OR FACILITY MANAGEMENT UNDER THE AUTHORITY OF MONTEBELLO COMPANY, L.L.C. ON

ANY MODIFICATION(S) TO THIS DRAWING SHALL BE IN COMPLIANCE WITH THE TEXAS BOARD OF EXAMINERS' RULES.

© 2021 MONTEBELLO COMPANY, L.L.C. ALL RIGHTS RESERVED

DRAWN BY: M.C./D.D.
CHECKED BY: M.C.
PLOT DATE: 02-15-2021

REVISIONS:

ISSUED FOR CONSTRUCTION:
ISSUED FOR PERMIT:
RE-ISSUED FOR PERMIT:
ISSUED FOR PERMIT:
DESIGN DOCUMENT REVIEW SET:

WINDMILLER
CUSTOM HOMES
279 W HIDDEN CREEK PKWY., SUITE 1301
BURLESON, TX 76028
OFFICE - 817-966-0501
WWW.WINDMILLERHOMES.COM

DREAM HOME
4632 ESPRIT AVENUE
(LOT 22, BLOCK 3)

A3.10
ELEV'S



MONTEBELLO ARCHITECTURE & DESIGN

1525 US HWY 380 SUITE 500-213 FRISCO, TEXAS 75033

design@montbellodesign.com

THE RECORD COPY OF THIS DRAWING IS ON FILE AT THE OFFICE OF MONTEBELLO COMPANY, L.L.C. THIS ELECTRONIC DOCUMENT IS RELEASED FOR THE PURPOSES OF REFERENCE, COORDINATION, AND/OR FACILITY MANAGEMENT UNDER THE AUTHORITY OF MONTEBELLO COMPANY, L.L.C., ON


ANY MODIFICATION(S) TO THIS DRAWING SHALL BE IN COMPLIANCE WITH THE TEXAS BOARD OF EXAMINERS' RULES.

© 2021 MONTEBELLO COMPANY, L.L.C. ALL RIGHTS RESERVED

DRAWN BY: M.C./D.D. CHECKED BY: M.C. PLOT DATE: 02-15-2021

Table with 2 columns: REVISIONS and SEAL. Includes revision symbols and a seal box.

ISSUED FOR CONSTRUCTION: ISSUED FOR PERMITS: RE-ISSUED FOR PERMITS: ISSUED FOR PERMITS: DESIGN DOCUMENT REVIEW SET:

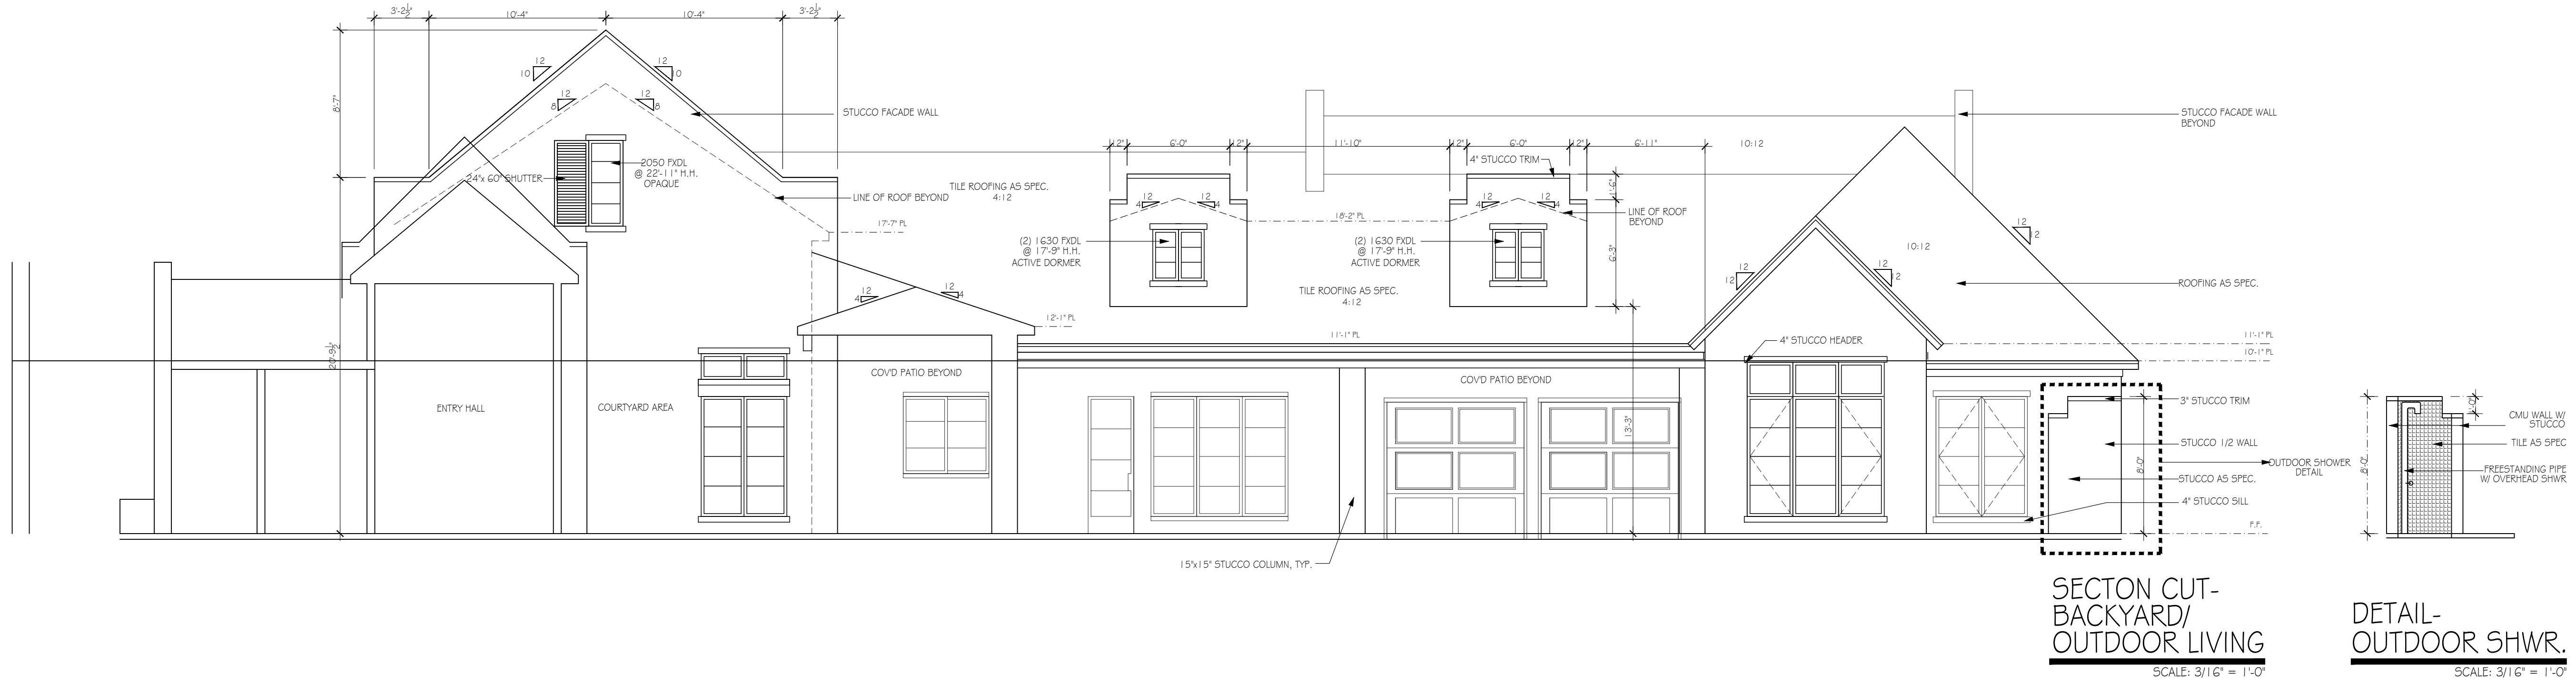


WINDMILLER CUSTOM HOMES 279 W HIDDEN CREEK PKWY., SUITE 1301 BURLESON, TX 76028 OFFICE - 817-966-0501 WWW.WINDMILLERHOMES.COM

DREAM HOME 4632 ESPRIT AVENUE (LOT 22, BLOCK 3)

Table with 3 columns: PLAN NAME, PROPERTY ADDRESS, LOT/BLOCK. Values: DREAM HOME, 4632 ESPRIT AVENUE, (LOT 22, BLOCK 3).

A3.11 ELEV'S

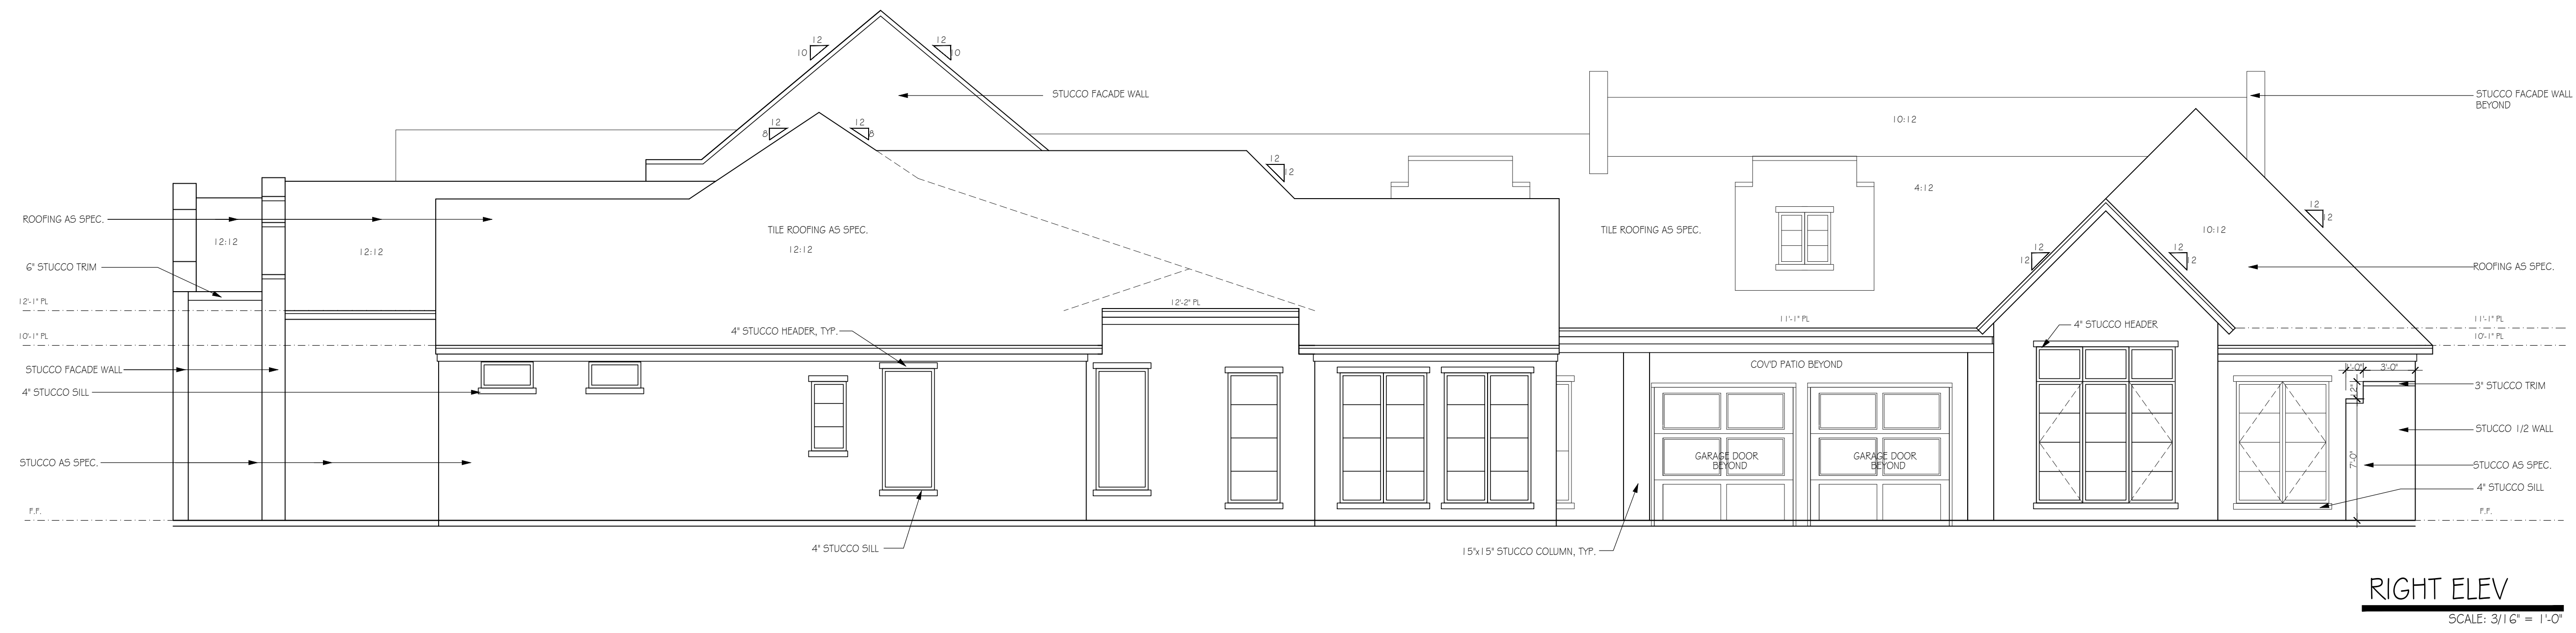



MONTEBELLO
ARCHITECTURE & DESIGN

1525 US HWY 380
SUITE 500-213
FRISCO, TEXAS 75033
design@montebelload.com

THE RECORD COPY OF THIS DRAWING IS ON FILE AT THE OFFICE OF MONTEBELLO COMPANY, L.L.C. THIS ELECTRONIC DOCUMENT IS RELEASED FOR THE PURPOSES OF REFERENCE, COORDINATION, AND OR FACILITY MANAGEMENT UNDER THE AUTHORITY OF MONTEBELLO COMPANY, L.L.C. ON


ANY MODIFICATION(S) TO THIS DRAWING SHALL BE IN COMPLIANCE WITH THE TEXAS BOARD OF EXAMINERS' RULES.

© 2021 MONTEBELLO COMPANY, L.L.C. ALL RIGHTS RESERVED


DRAWN BY: M.C./D.D.
CHECKED BY: M.C.
PLOT DATE: 02-15-2021

REVISIONS:
▲
▲
▲
SEAL


ISSUED FOR CONSTRUCTION:
ISSUED FOR PRICING:
RE-ISSUED FOR PERMIT:
ISSUED FOR PERMIT:
DESIGN DOCUMENT REVIEW SET:

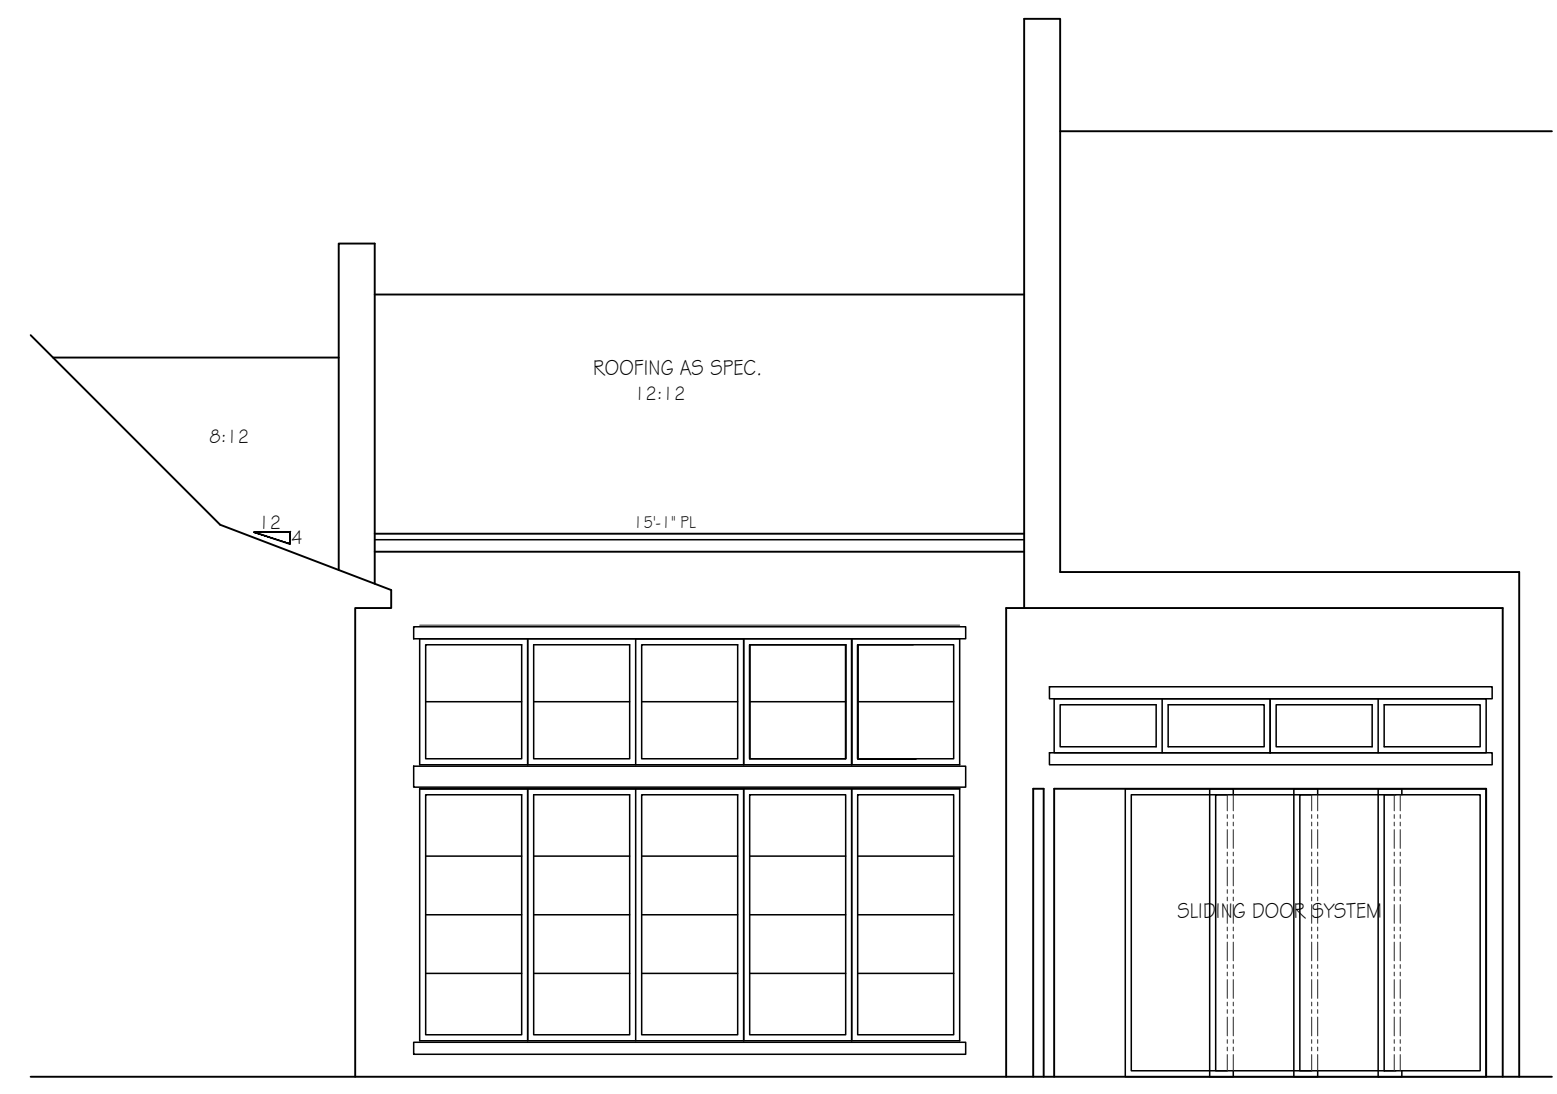

COURTYARD ELEV
SCALE: 3/16" = 1'-0"

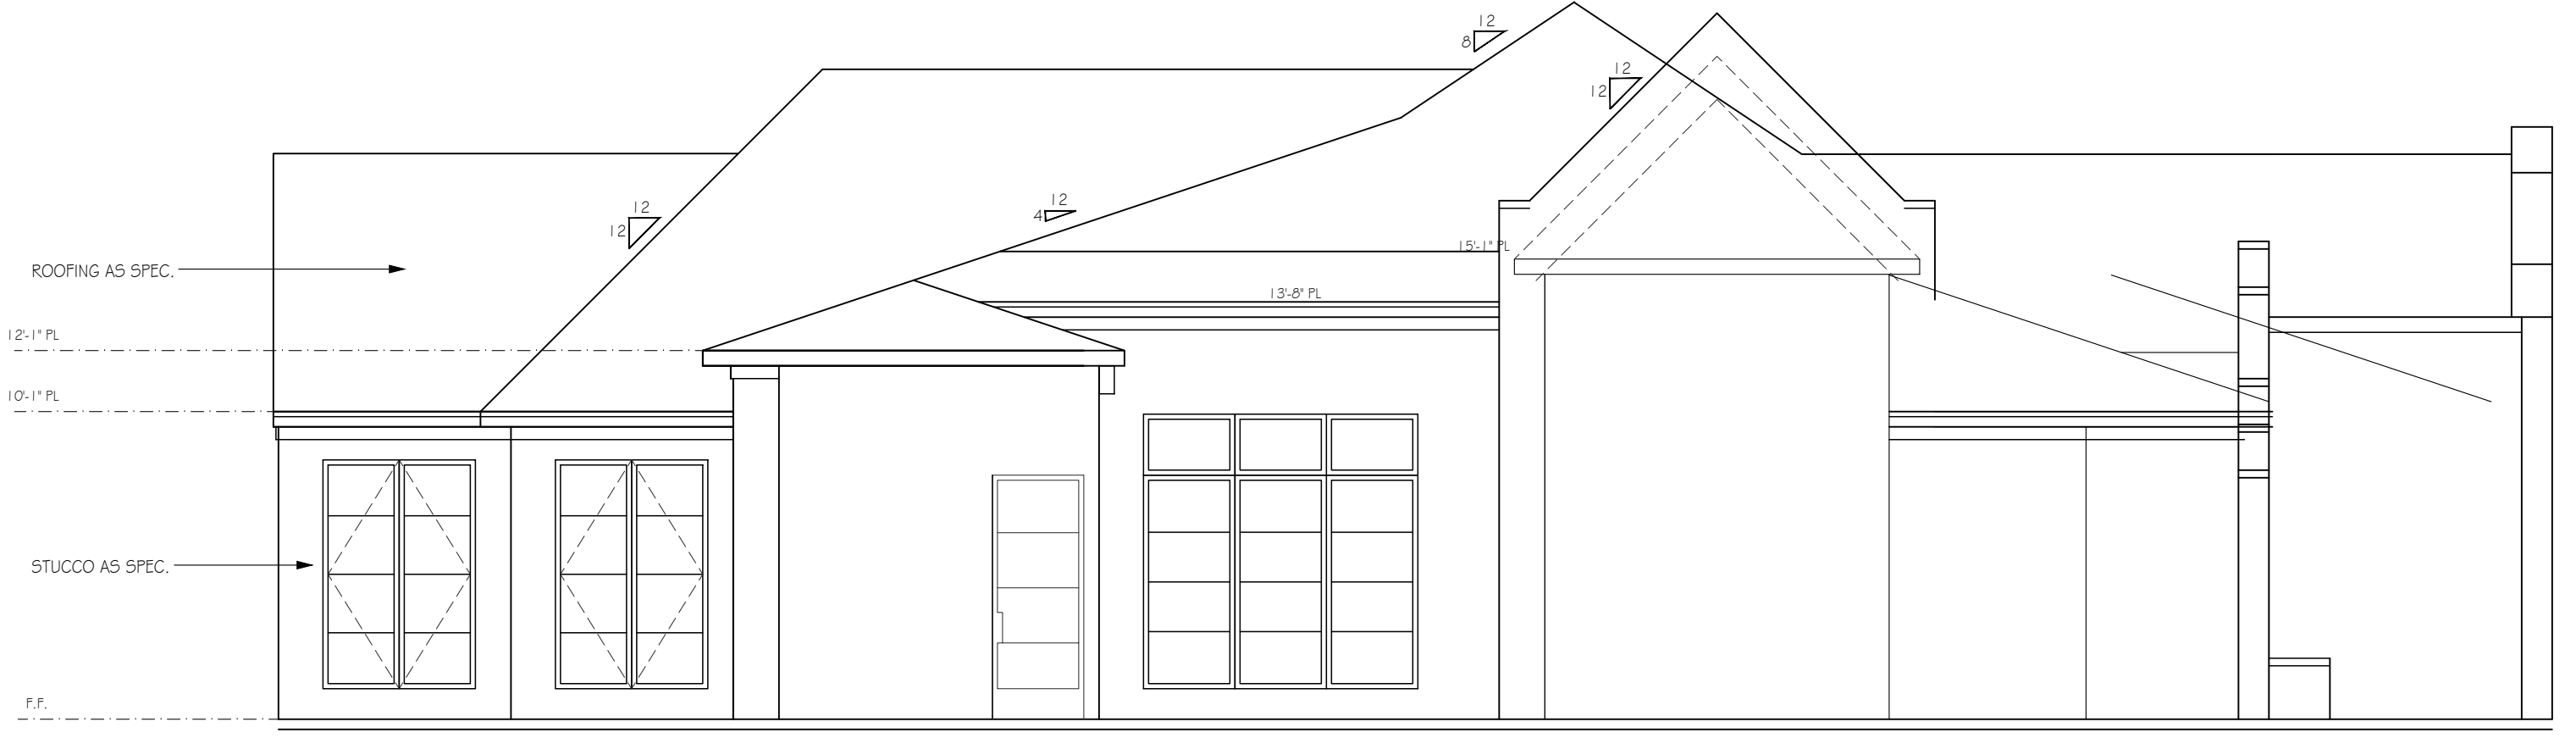

**SECTION CUT-
COURTYARD TO
OWNER'S SUITE**
SCALE: 3/16" = 1'-0"

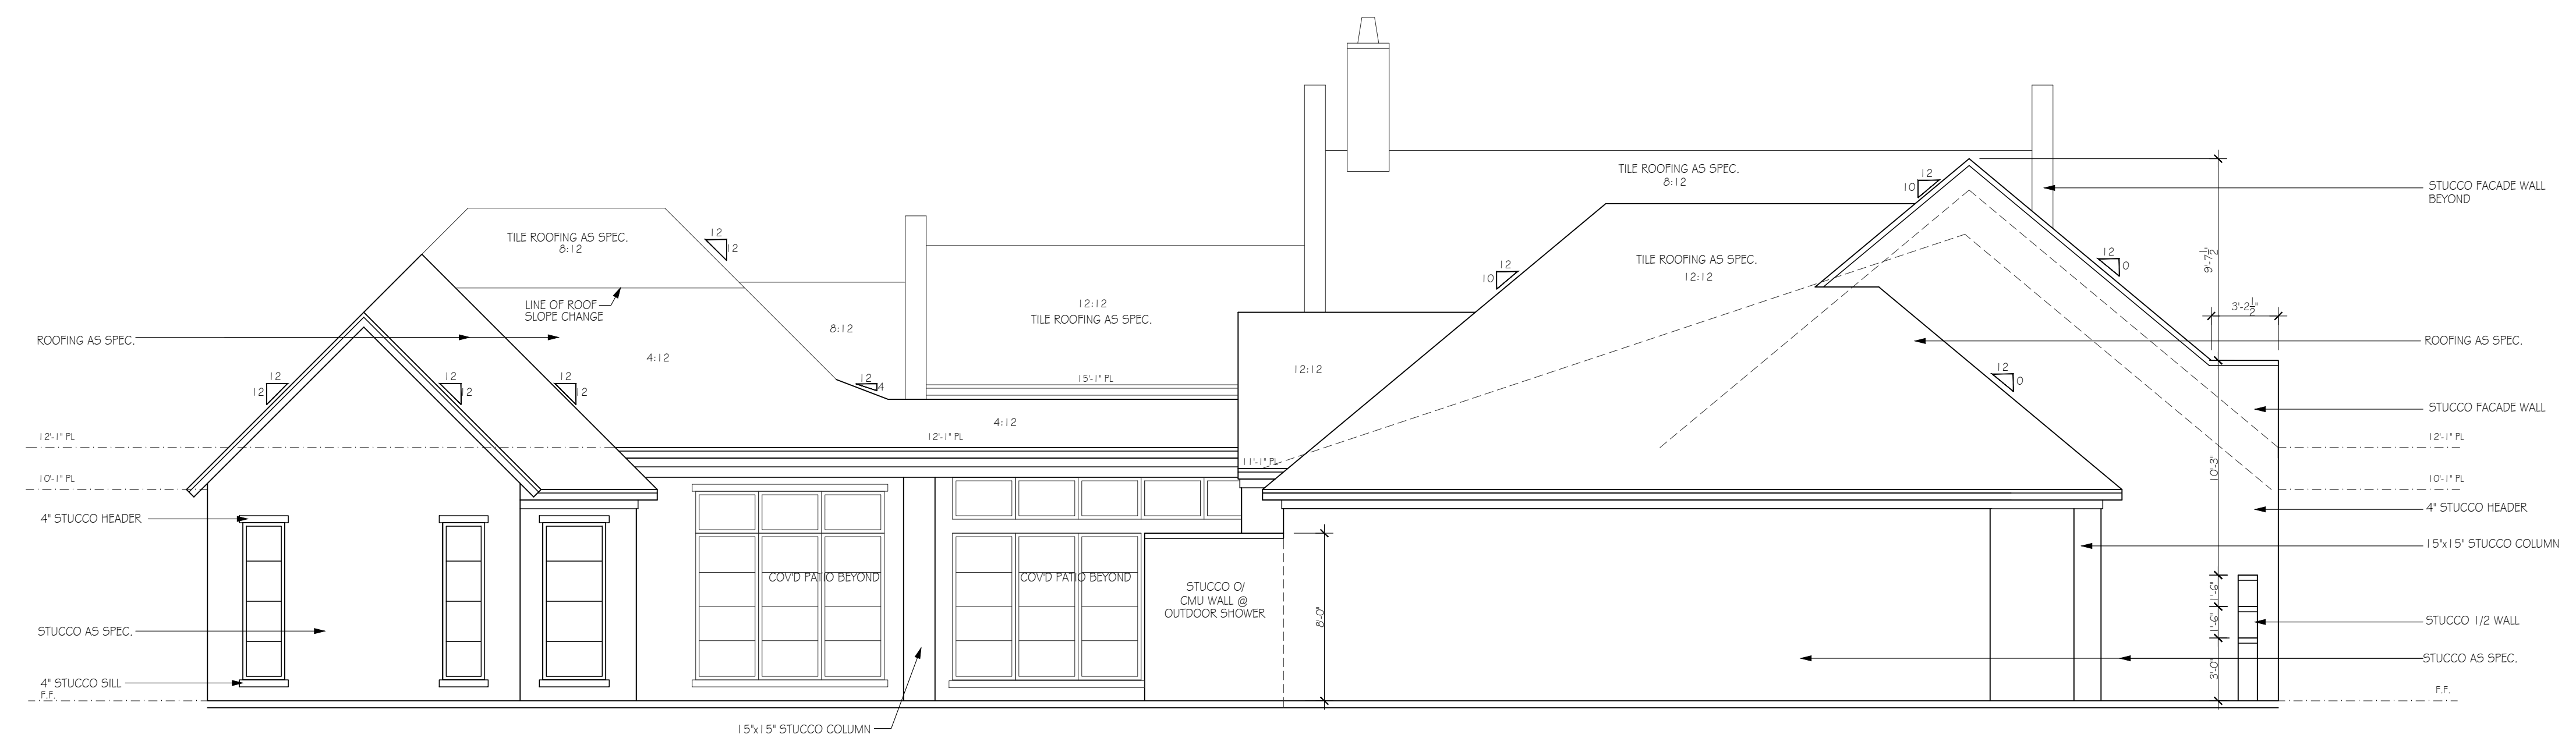


REAR ELEV
SCALE: 3/16" = 1'-0"

WINDMILLER
CUSTOM HOMES
279 W HIDDEN CREEK PKWY., SUITE 1301
BURLESON, TX 76028
OFFICE - 817-966-0501
WWW.WINDMILLERHOMES.COM

DREAM HOME
4632 ESPRIT AVENUE
(LOT 22, BLOCK 3)

PLAN NAME
PROPERTY ADDRESS
LOT/BLOCK

A3.12
ELEV'S

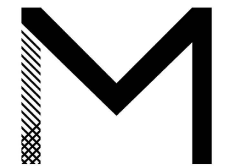

MONTEBELLO
ARCHITECTURE & DESIGN

1525 US HWY 380
SUITE 500-213
FRISCO, TEXAS 75033
design@montebelloarchitecture.com

THE RECORD COPY OF THIS DRAWING IS ON FILE AT THE OFFICE OF MONTEBELLO COMPANY, L.L.C. THIS ELECTRONIC DOCUMENT IS RELEASED FOR THE PURPOSES OF REFERENCE, COORDINATION, AND/OR FACILITY MANAGEMENT UNDER THE AUTHORITY OF MONTEBELLO COMPANY, L.L.C., ON

ANY MODIFICATION(S) TO THIS DRAWING SHALL BE IN COMPLIANCE WITH THE TEXAS BOARD OF EXAMINERS' RULES.

© 2021 MONTEBELLO COMPANY, L.L.C. ALL RIGHTS RESERVED.

DRAWN BY: M.C./D.D.
CHECKED BY: M.C.
PLOT DATE: 02-15-2021

REVISIONS:

SEAL

ISSUED FOR CONSTRUCTION:

ISSUED FOR PRICING:

RE-ISSUED FOR PERMIT:

ISSUED FOR PERMIT:

DESIGN DOCUMENT REVIEW SET:

WINDMILLER
CUSTOM HOMES
279 W HIDDEN CREEK PKWY., SUITE 1301
BURLESON, TX 76028
OFFICE - 817-966-0501
WWW.WINDMILLERHOMES.COM


DREAM HOME

4632 ESPRIT AVENUE

(LOT 22, BLOCK 3)

PLAN NAME
PROPERTY ADDRESS
LOT/BLOCK

A6.10
ROOF PLAN

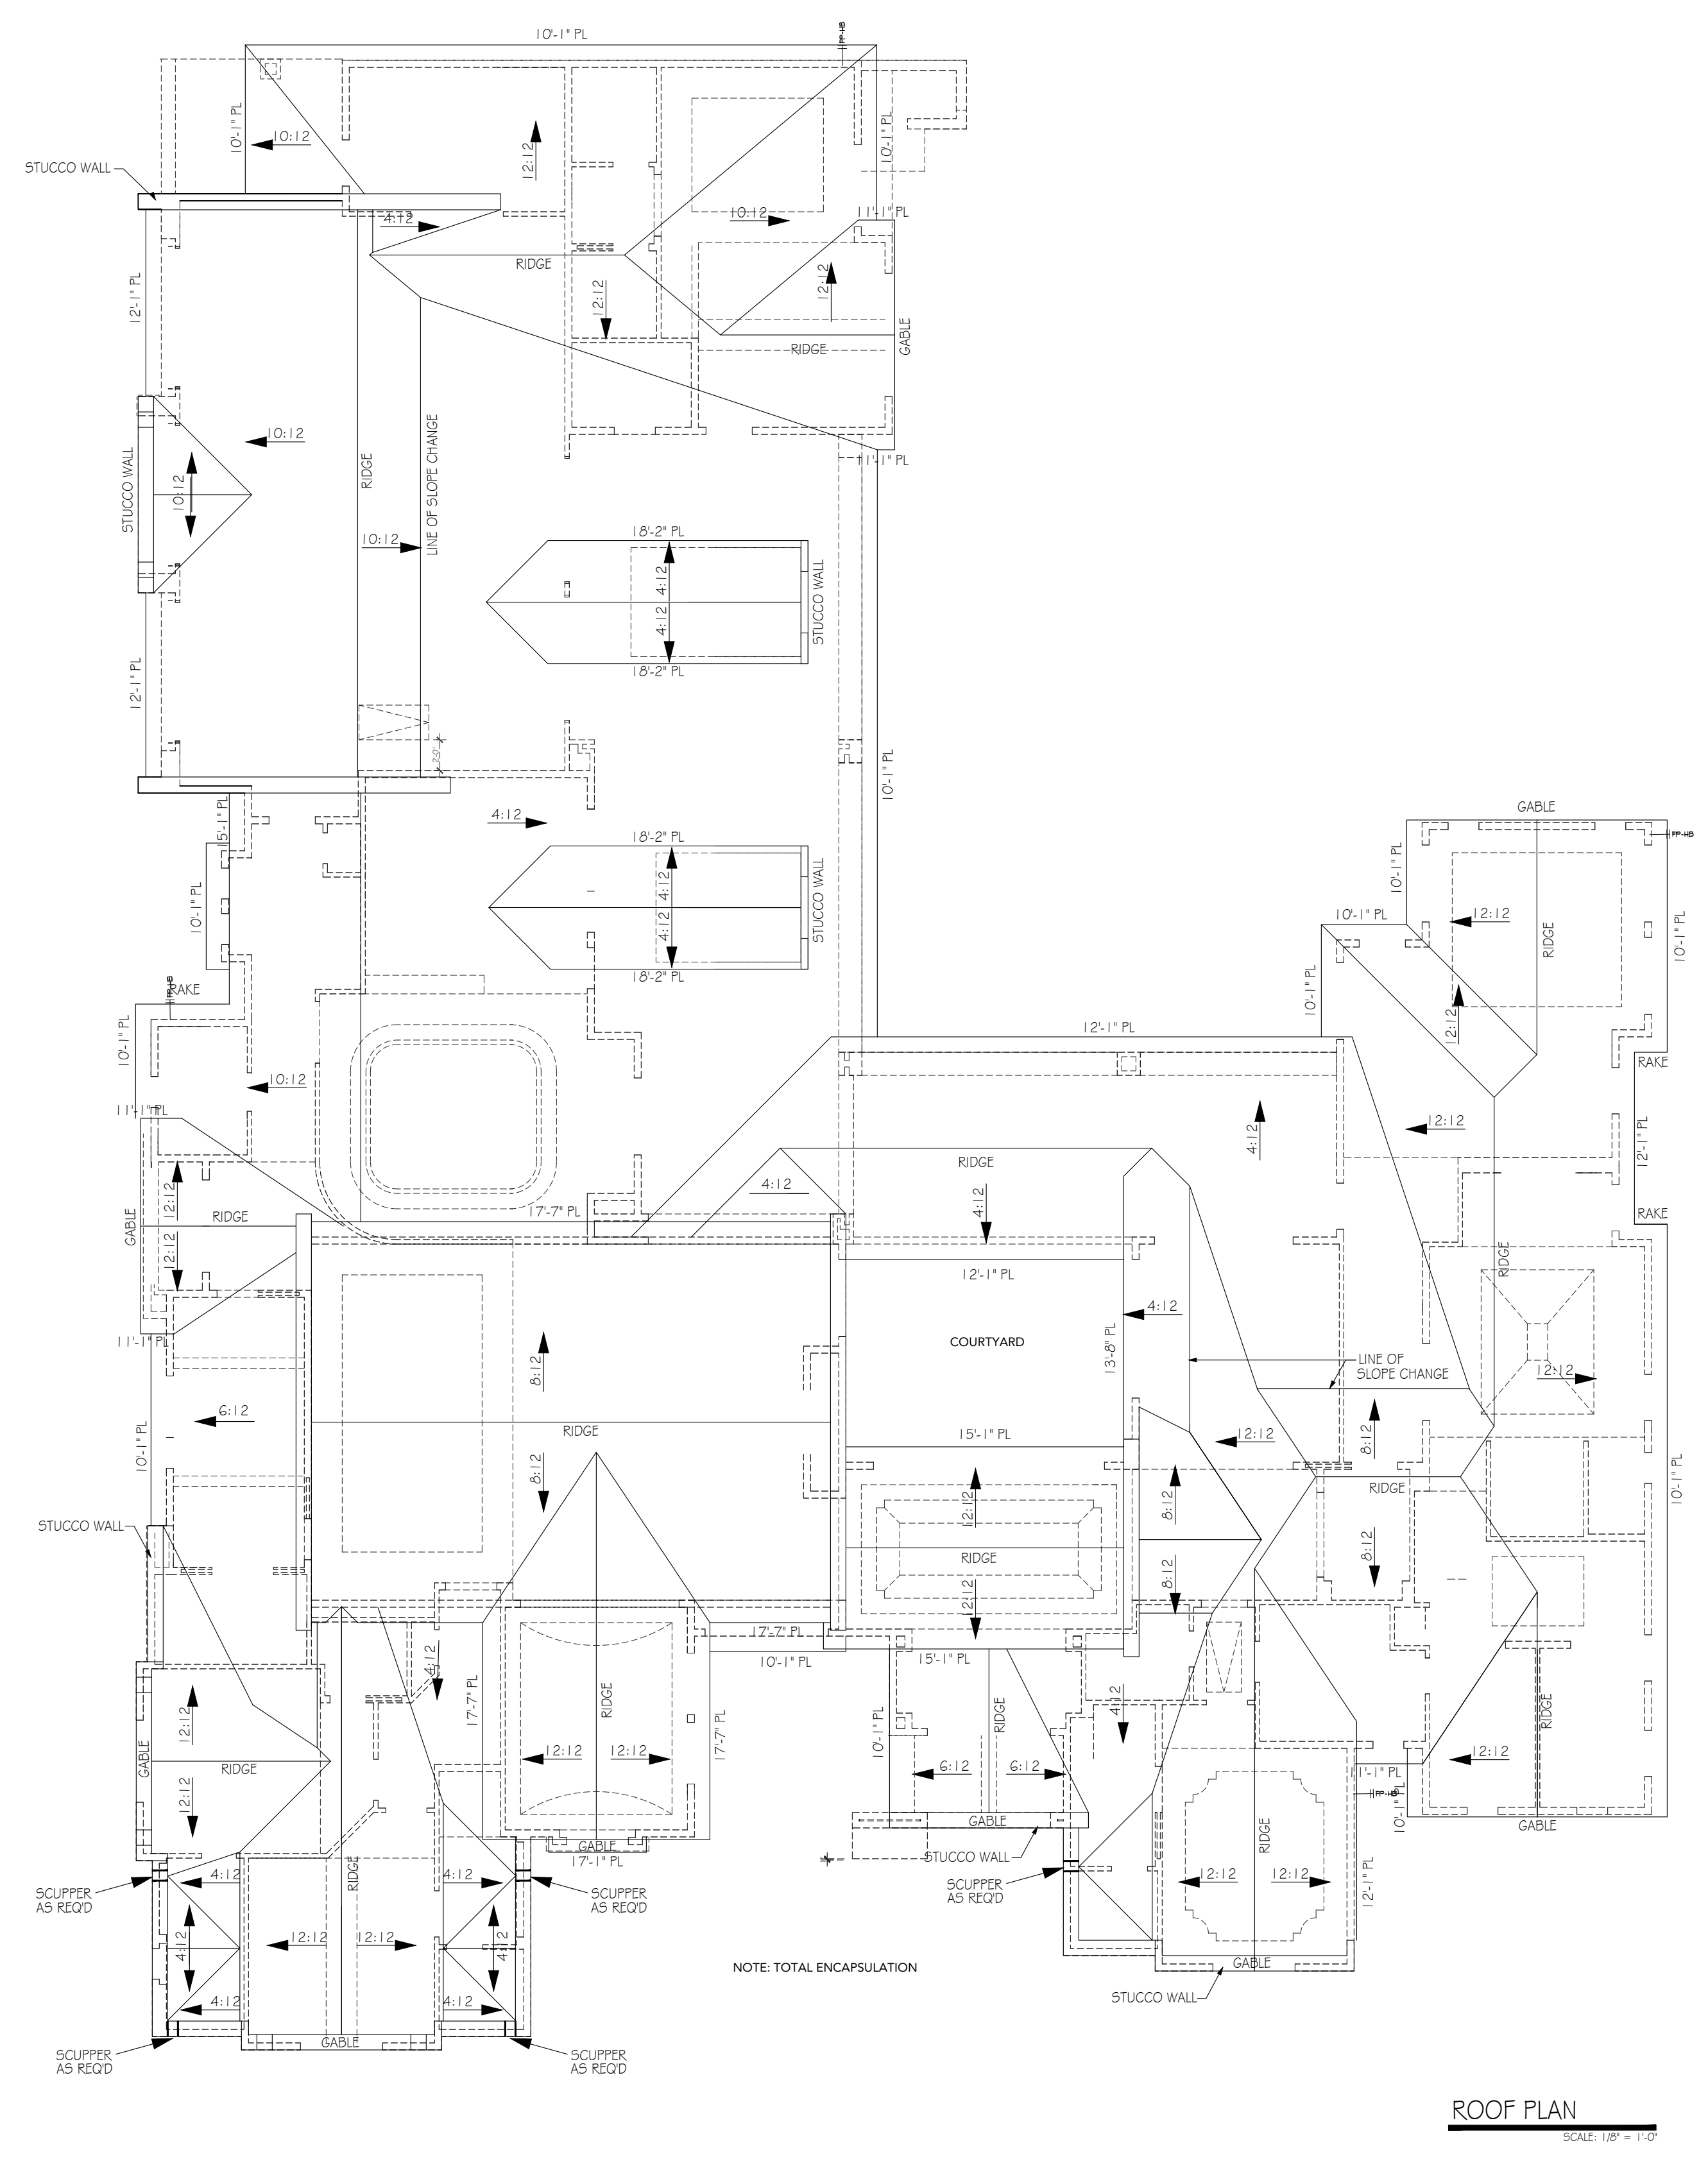

ROOF PLAN
SCALE: 1/8" = 1'-0"